




WEST MAIN STREET REALIGNMENT - ALTERNATIVE 2

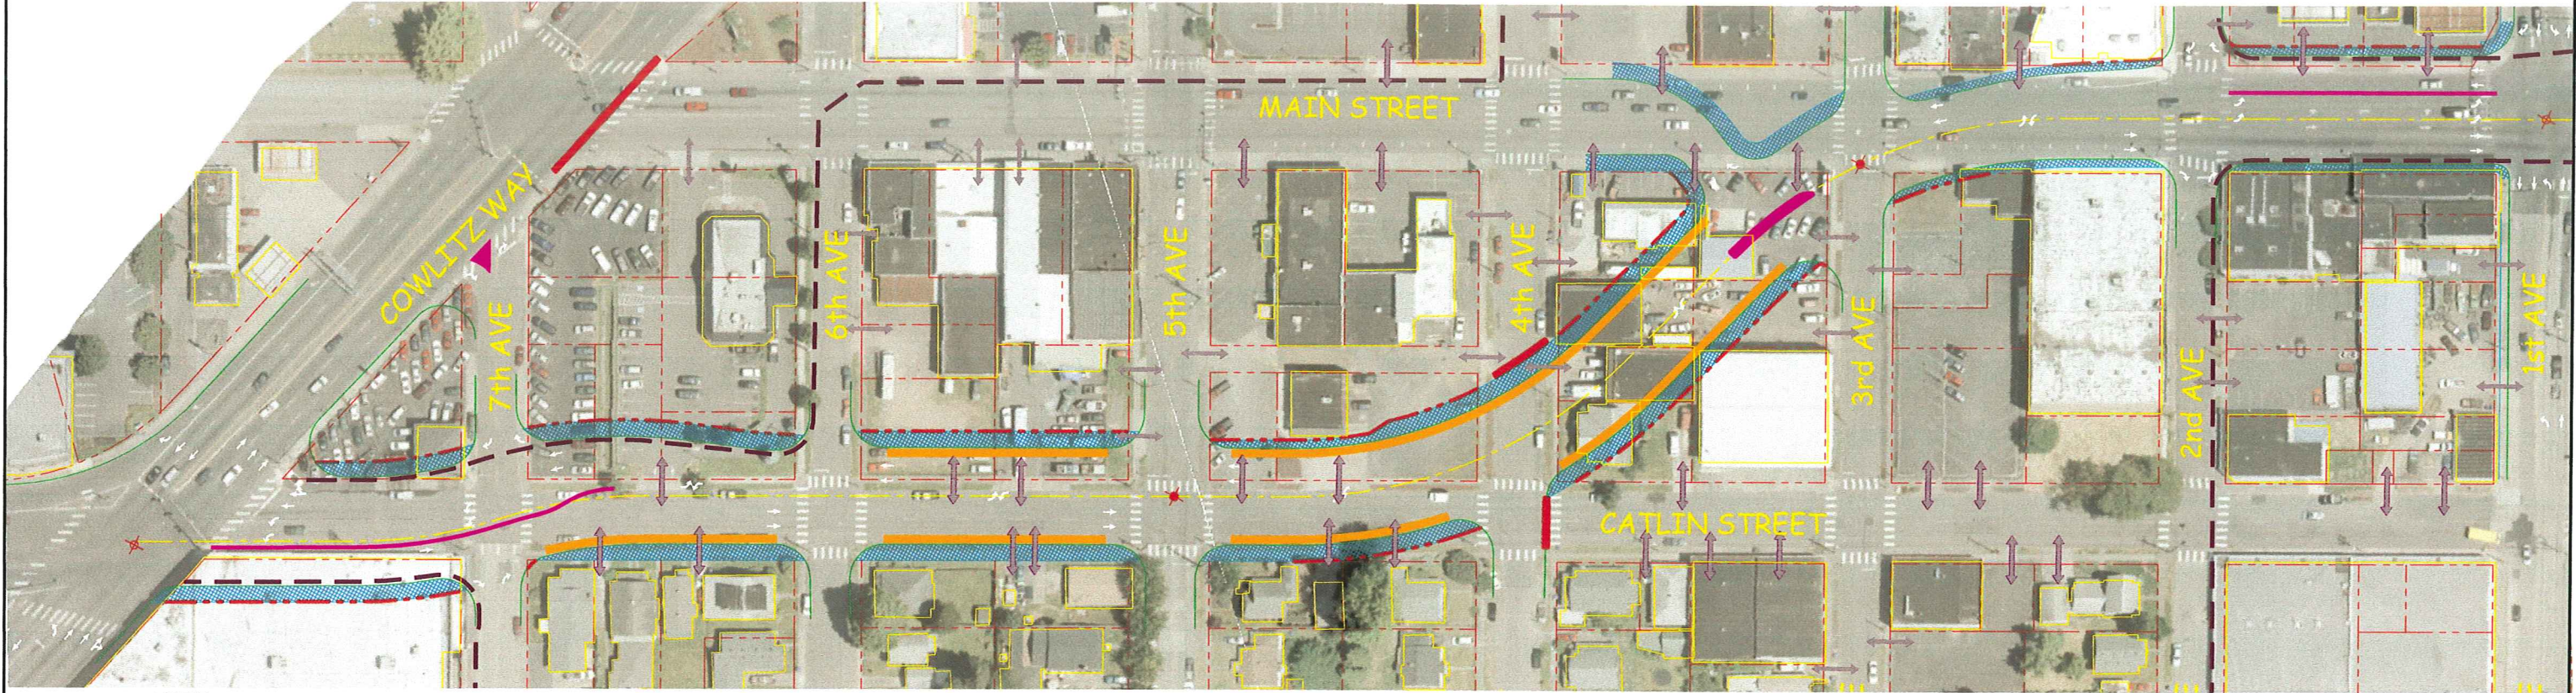


WEST MAIN STREET REALIGNMENT - ALTERNATIVE 2A

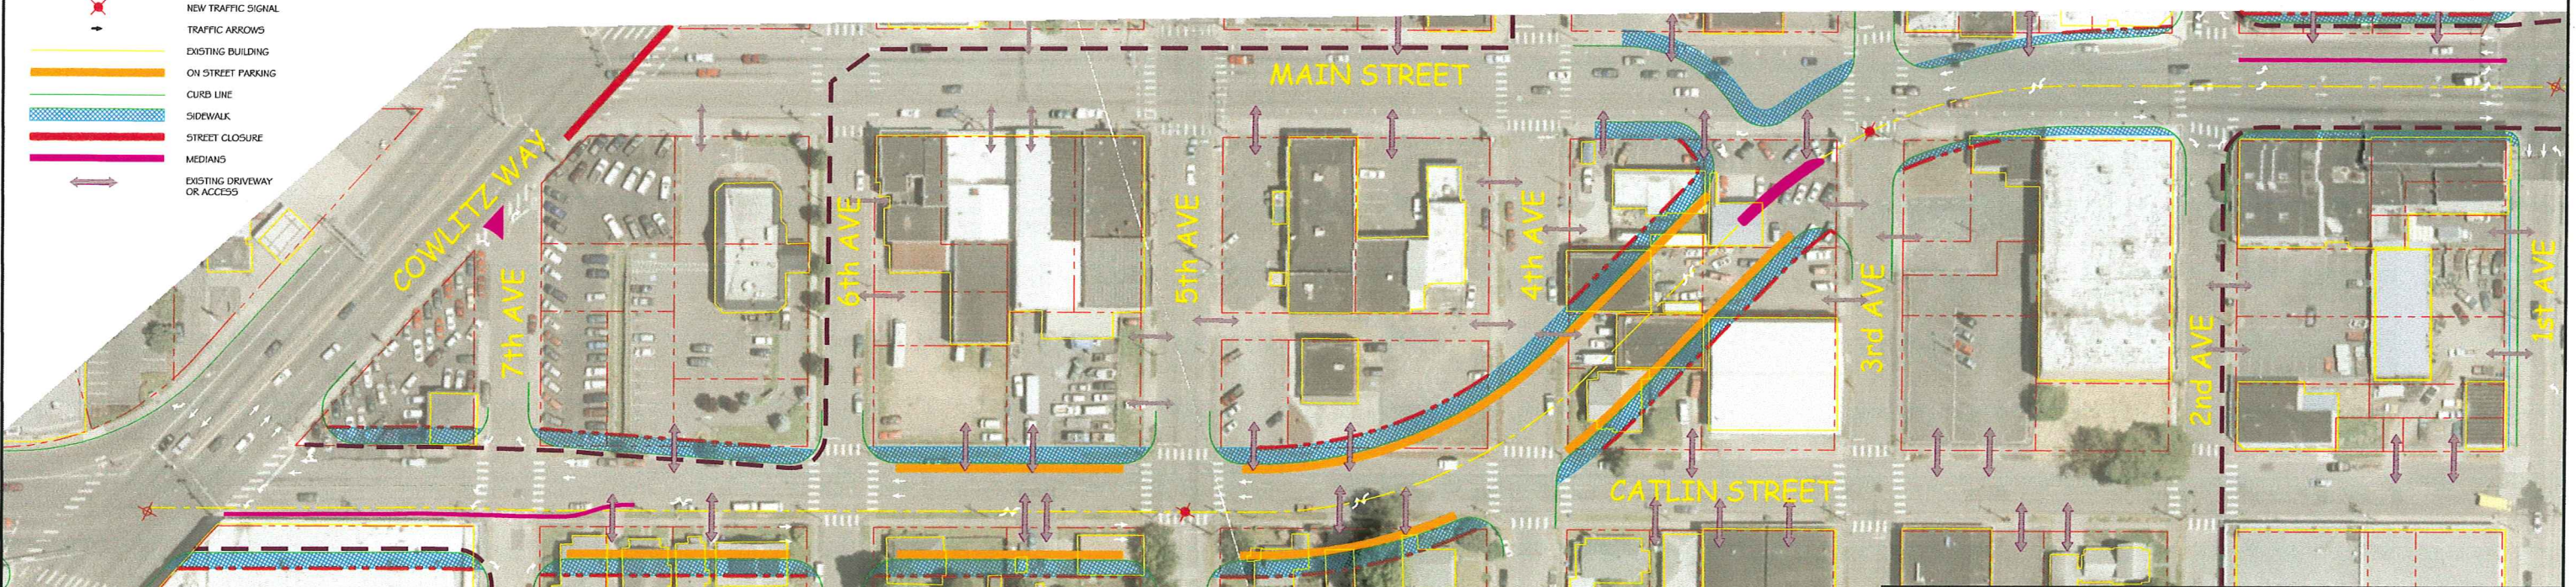


- LEGEND
- BIKE LANES / BIKE ROUTE
 - PROPOSED RIGHT-OF-WAY
 - MODIFIED TRAFFIC SIGNAL
 - NEW TRAFFIC SIGNAL
 - TRAFFIC ARROWS
 - EXISTING BUILDING
 - ON STREET PARKING
 - CURB LINE
 - SIDEWALK
 - STREET CLOSURE
 - MEDIANS
 - EXISTING DRIVEWAY OR ACCESS



0' 30' 60' 120'



REVISION	DATE	DESCRIPTION	BY
JOB No.	13564A		
Designed By:	SW		
Drawn By:	CK		
Checked By:	TW		
DATE:	01-20-2010		
SCALE:	AS NOTED		
DWG NO:			

**MAIN STREET REALIGNMENT
ALTERNATIVES ANALYSIS
ALT 2 AND ALT 2A COMPARISON**

CITY OF KELSO
PUBLIC WORKS DEPARTMENT
203 S. PACIFIC AVE. SUITE 205
KELSO, WA 98626

SHEET
NUMBER
2